

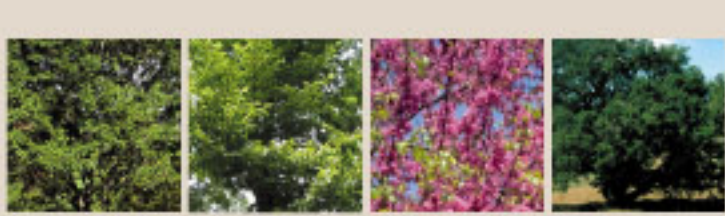


LIMITIS REFONDATIO

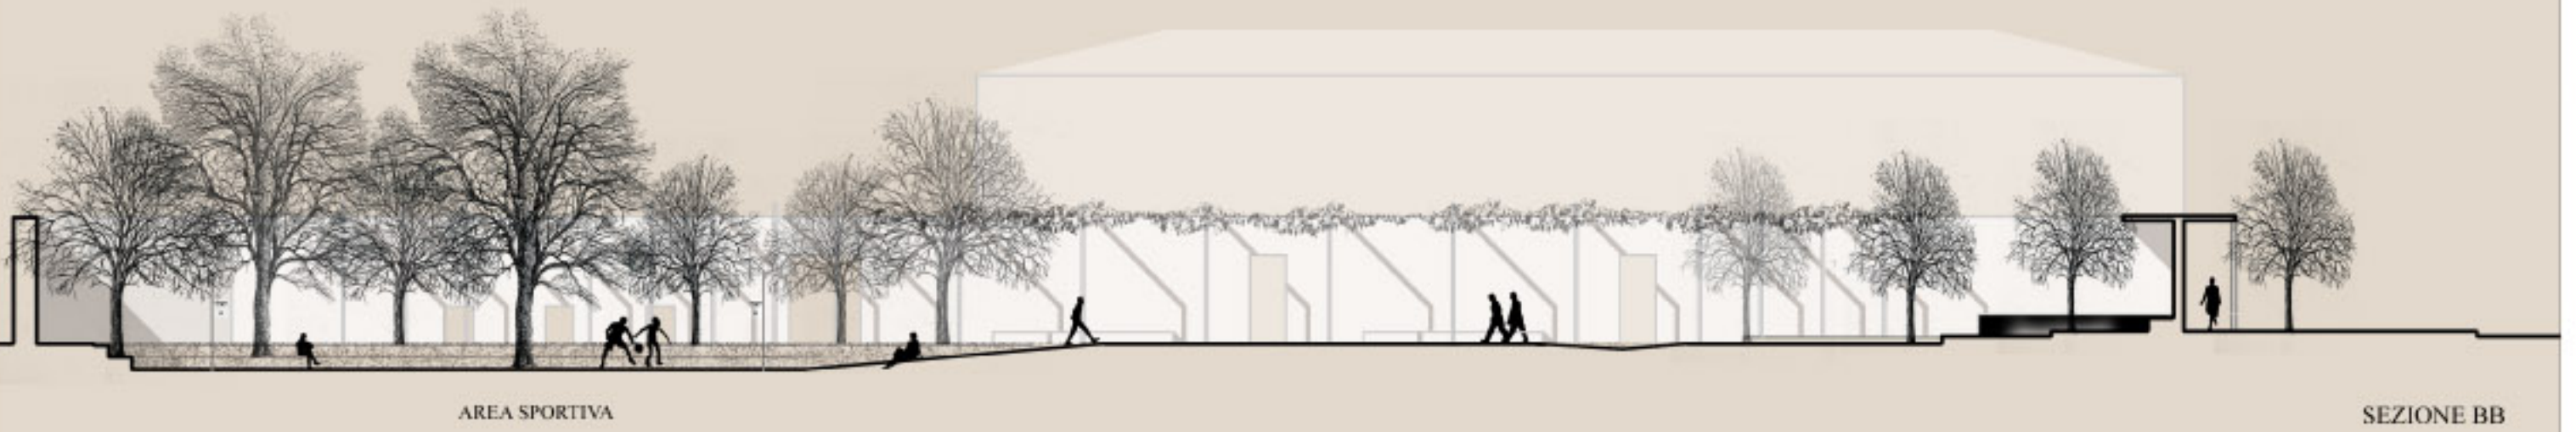


Acer campestre
Carpinus betulus
Cercis siliquastrum
Quercus pubescens

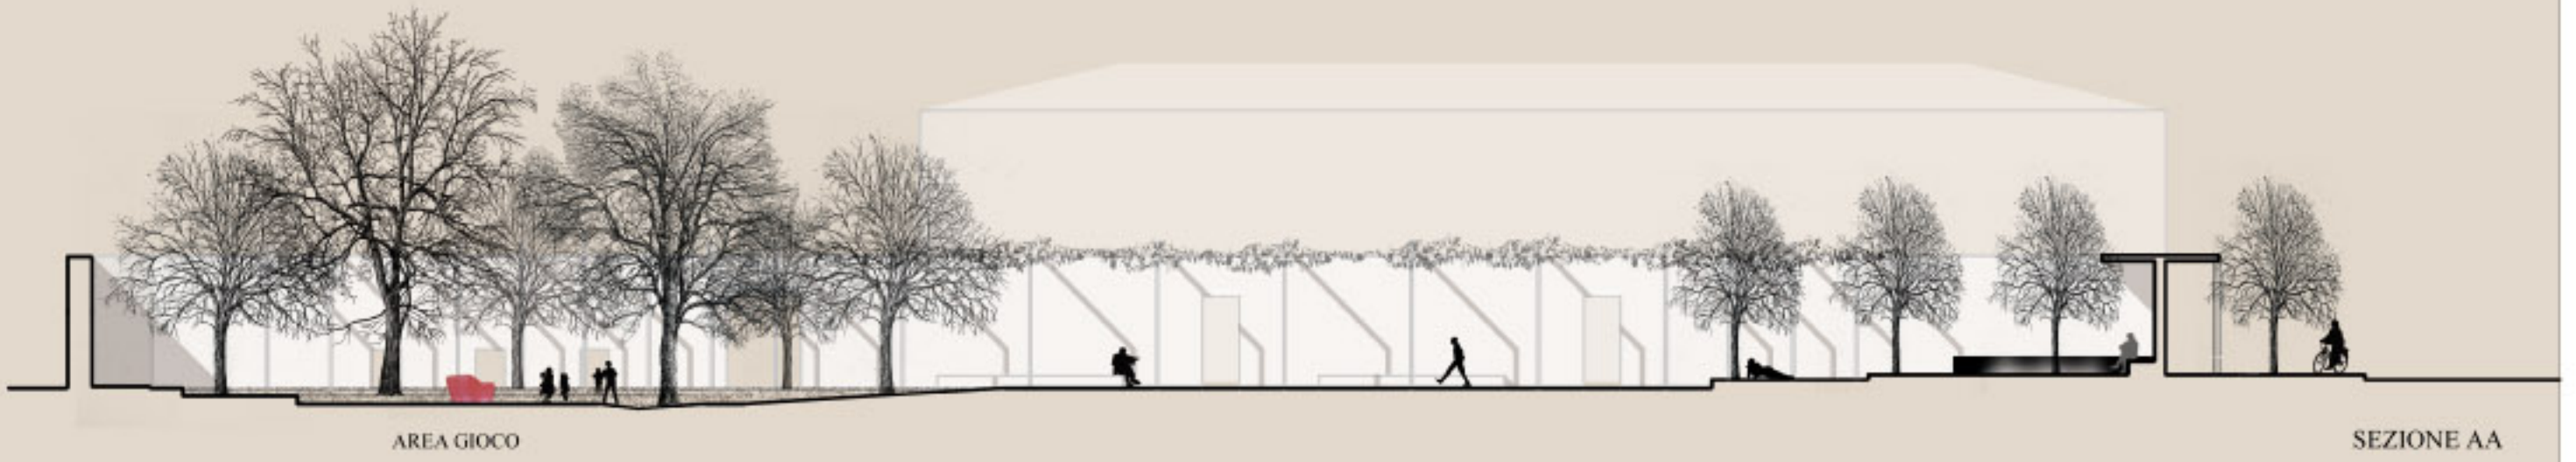

prato rasato




prato fiorito

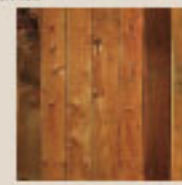

tavolato



Acer campestre

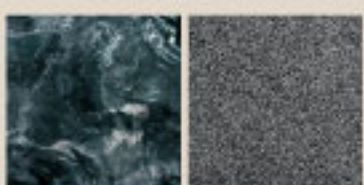


fontana con sottofondo in ghiaia scura



wisteria chinensis



prato rasato

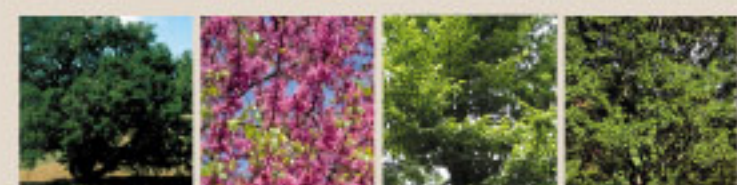

Acer campestre
Carpinus betulus
Cercis siliquastrum
Quercus pubescens